



UNFINISHED SQUARE FOOTAGE	
ID	AREA
GARAGE	780.00
	780.00 sq. ft.

INDEX OF SHEETS

- G-101COVER SHEET
- A-101MAIN FLOOR
- S-101FOUNDATION

ENGINEER:

DRAWN BY:

CHK'D BY:

PLOT DATE:

PLAN # 18-02-101

Making Jealous Neighbors Since 2006

South Fork Design Group

Copyright 2020 | Southfork Engineering | All Rights Reserved.

THESE PLANS HAVE NOT BEEN ENGINEERED. BUILDER IS RESPONSIBLE FOR COMPLIANCE WITH LOCAL CODES AND OBTAINING ENGINEERING AS APPROPRIATE

SHEET TITLE: COVER SHEET	
REVISION DATE	DESCRIPTION

G-101


PLN# 18-02-101




4 FRONT ELEVATION
SCALE: 1/4" = 1'-0"



6 LEFT ELEVATION
SCALE: 1/4" = 1'-0"

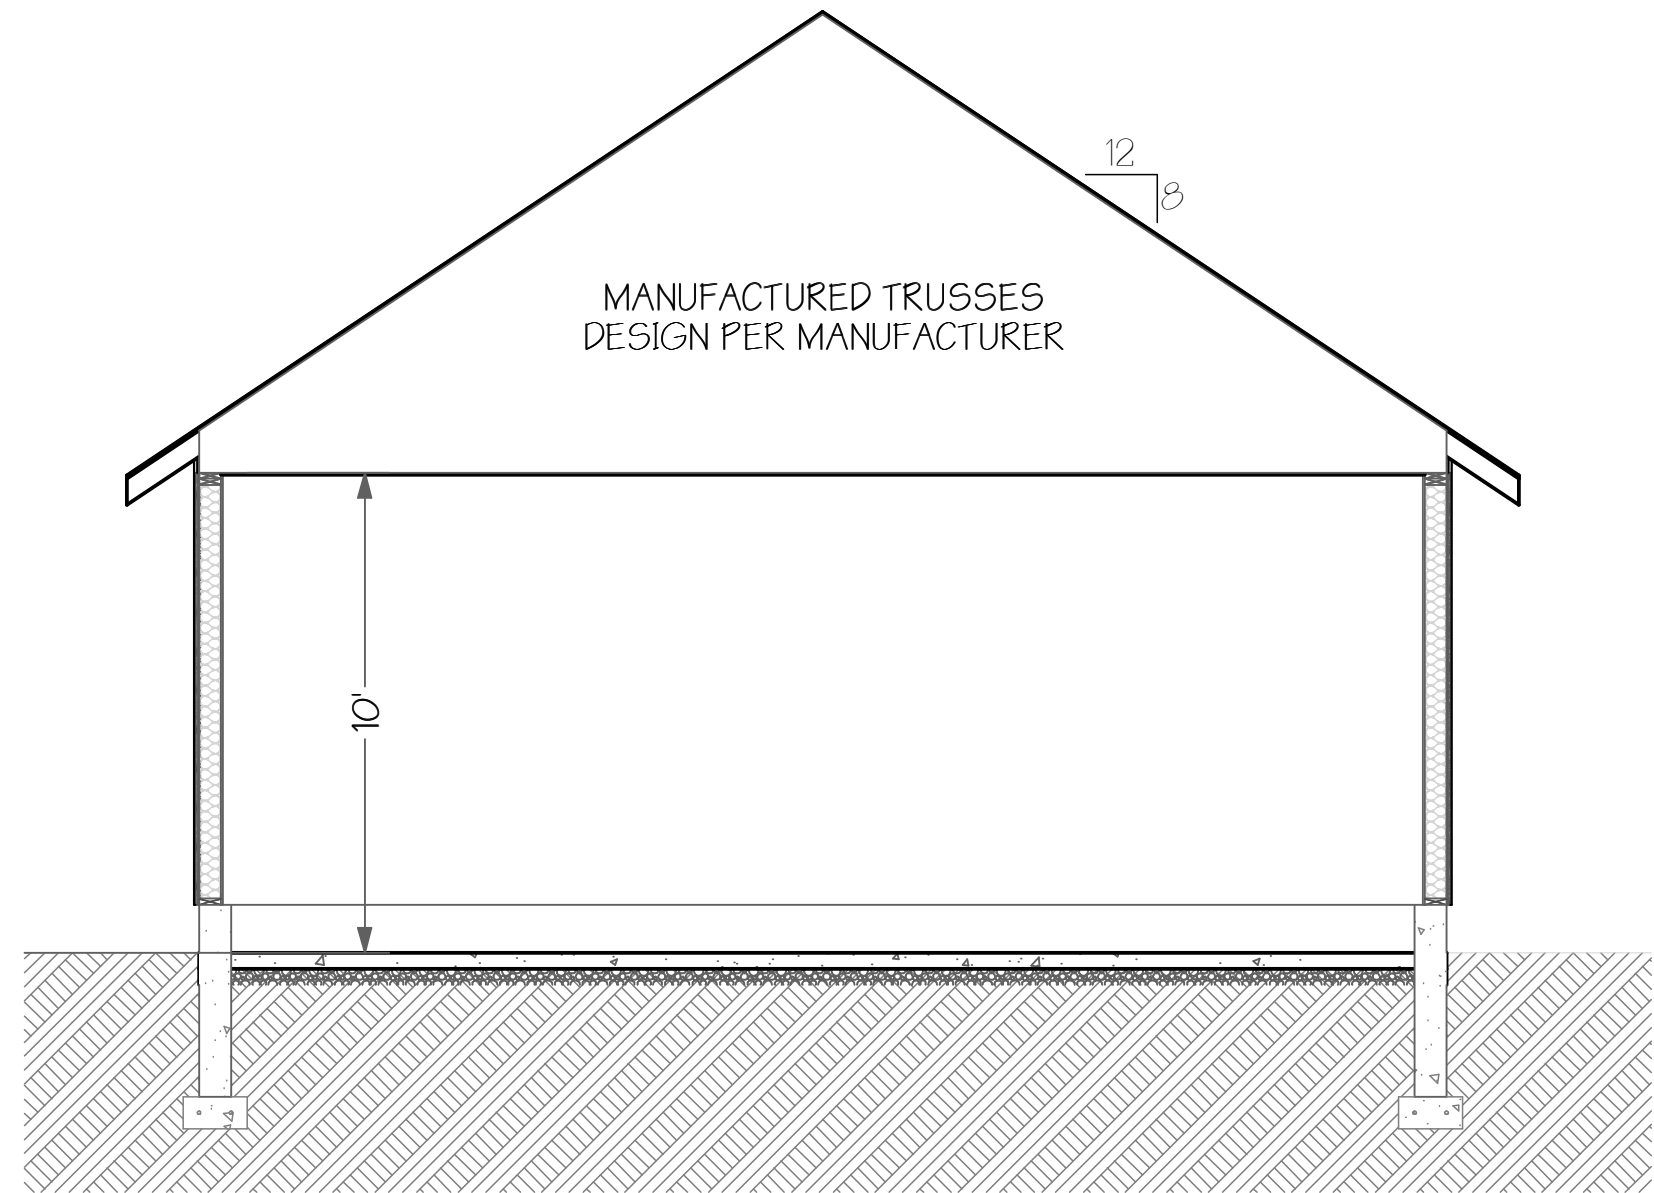

8 SECTION
SCALE: 1/4" = 1'-0"

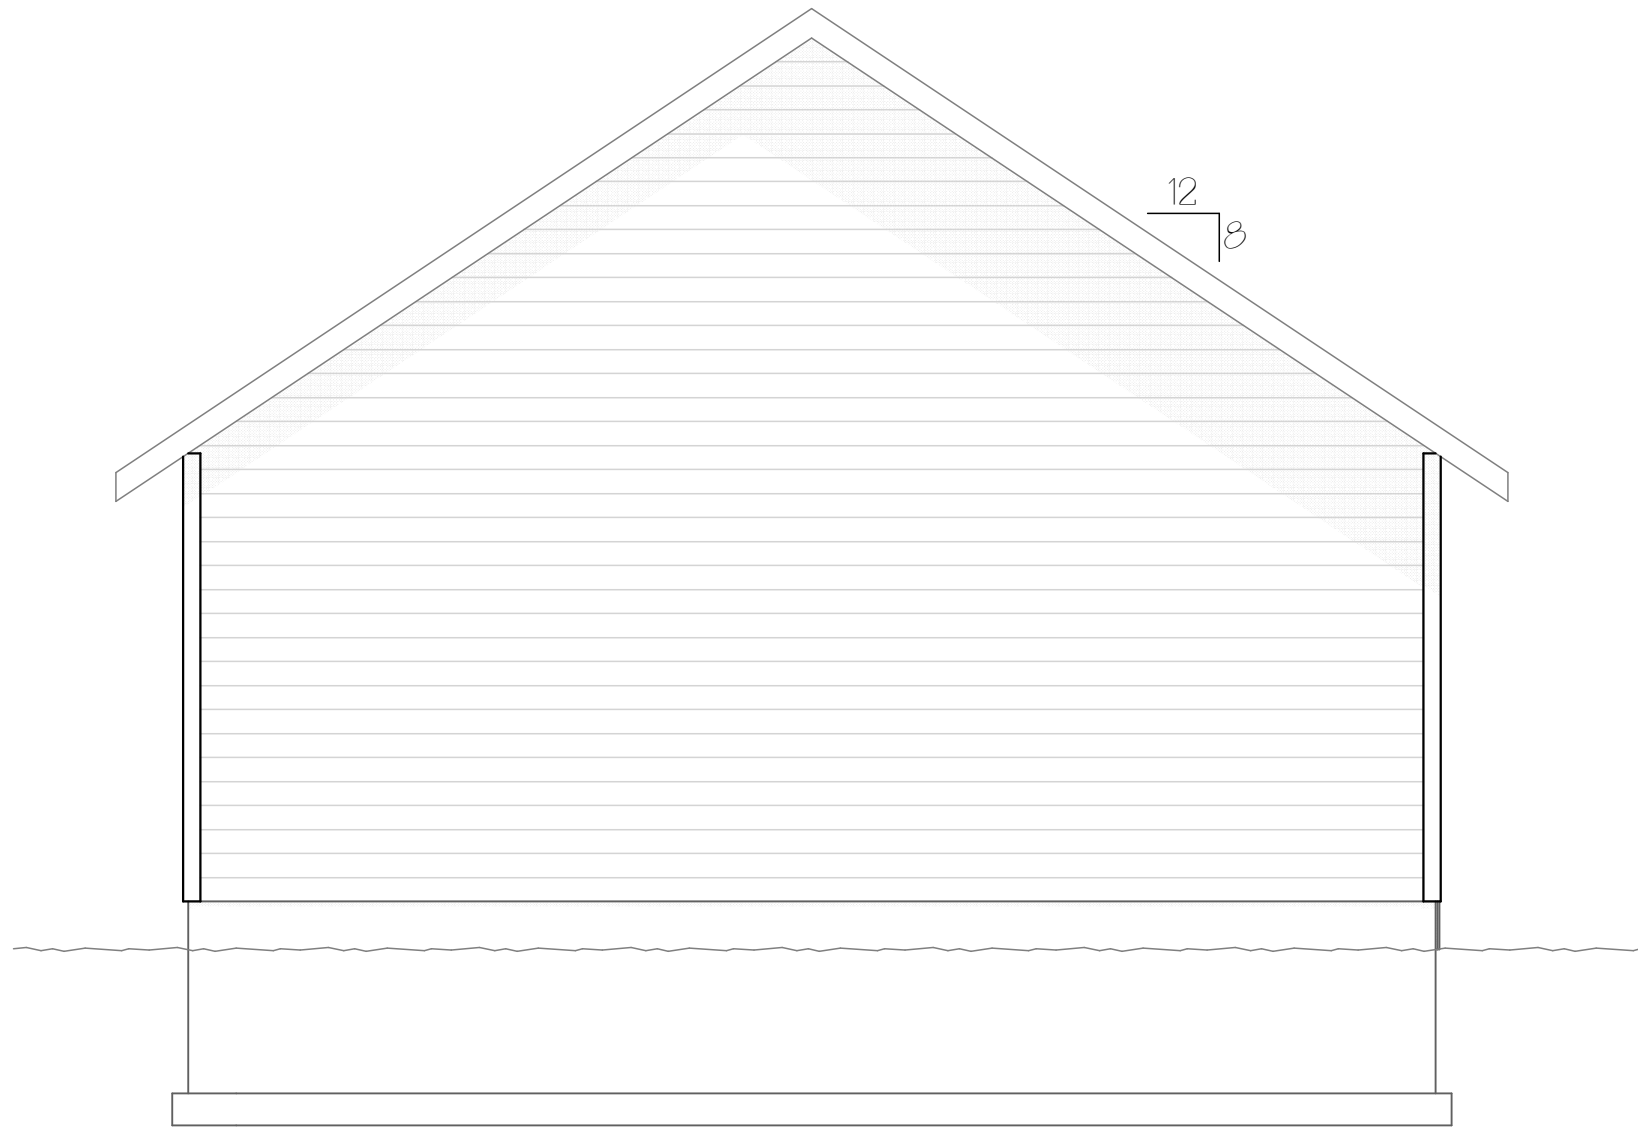


5 REAR ELEVATION
SCALE: 1/4" = 1'-0"



7 RIGHT ELEVATION
SCALE: 1/4" = 1'-0"

DOOR SCHEDULE						
ID	QTY	LOCATION	FIRE RATING	DOOR		NOTES
				W	HT	
1	1	Exterior		3'	6'-8"	
2	1	Exterior		18'	9'	

UNFINISHED SQUARE FOOTAGE	
ID	AREA
GARAGE	780.00
	780.00 sq ft

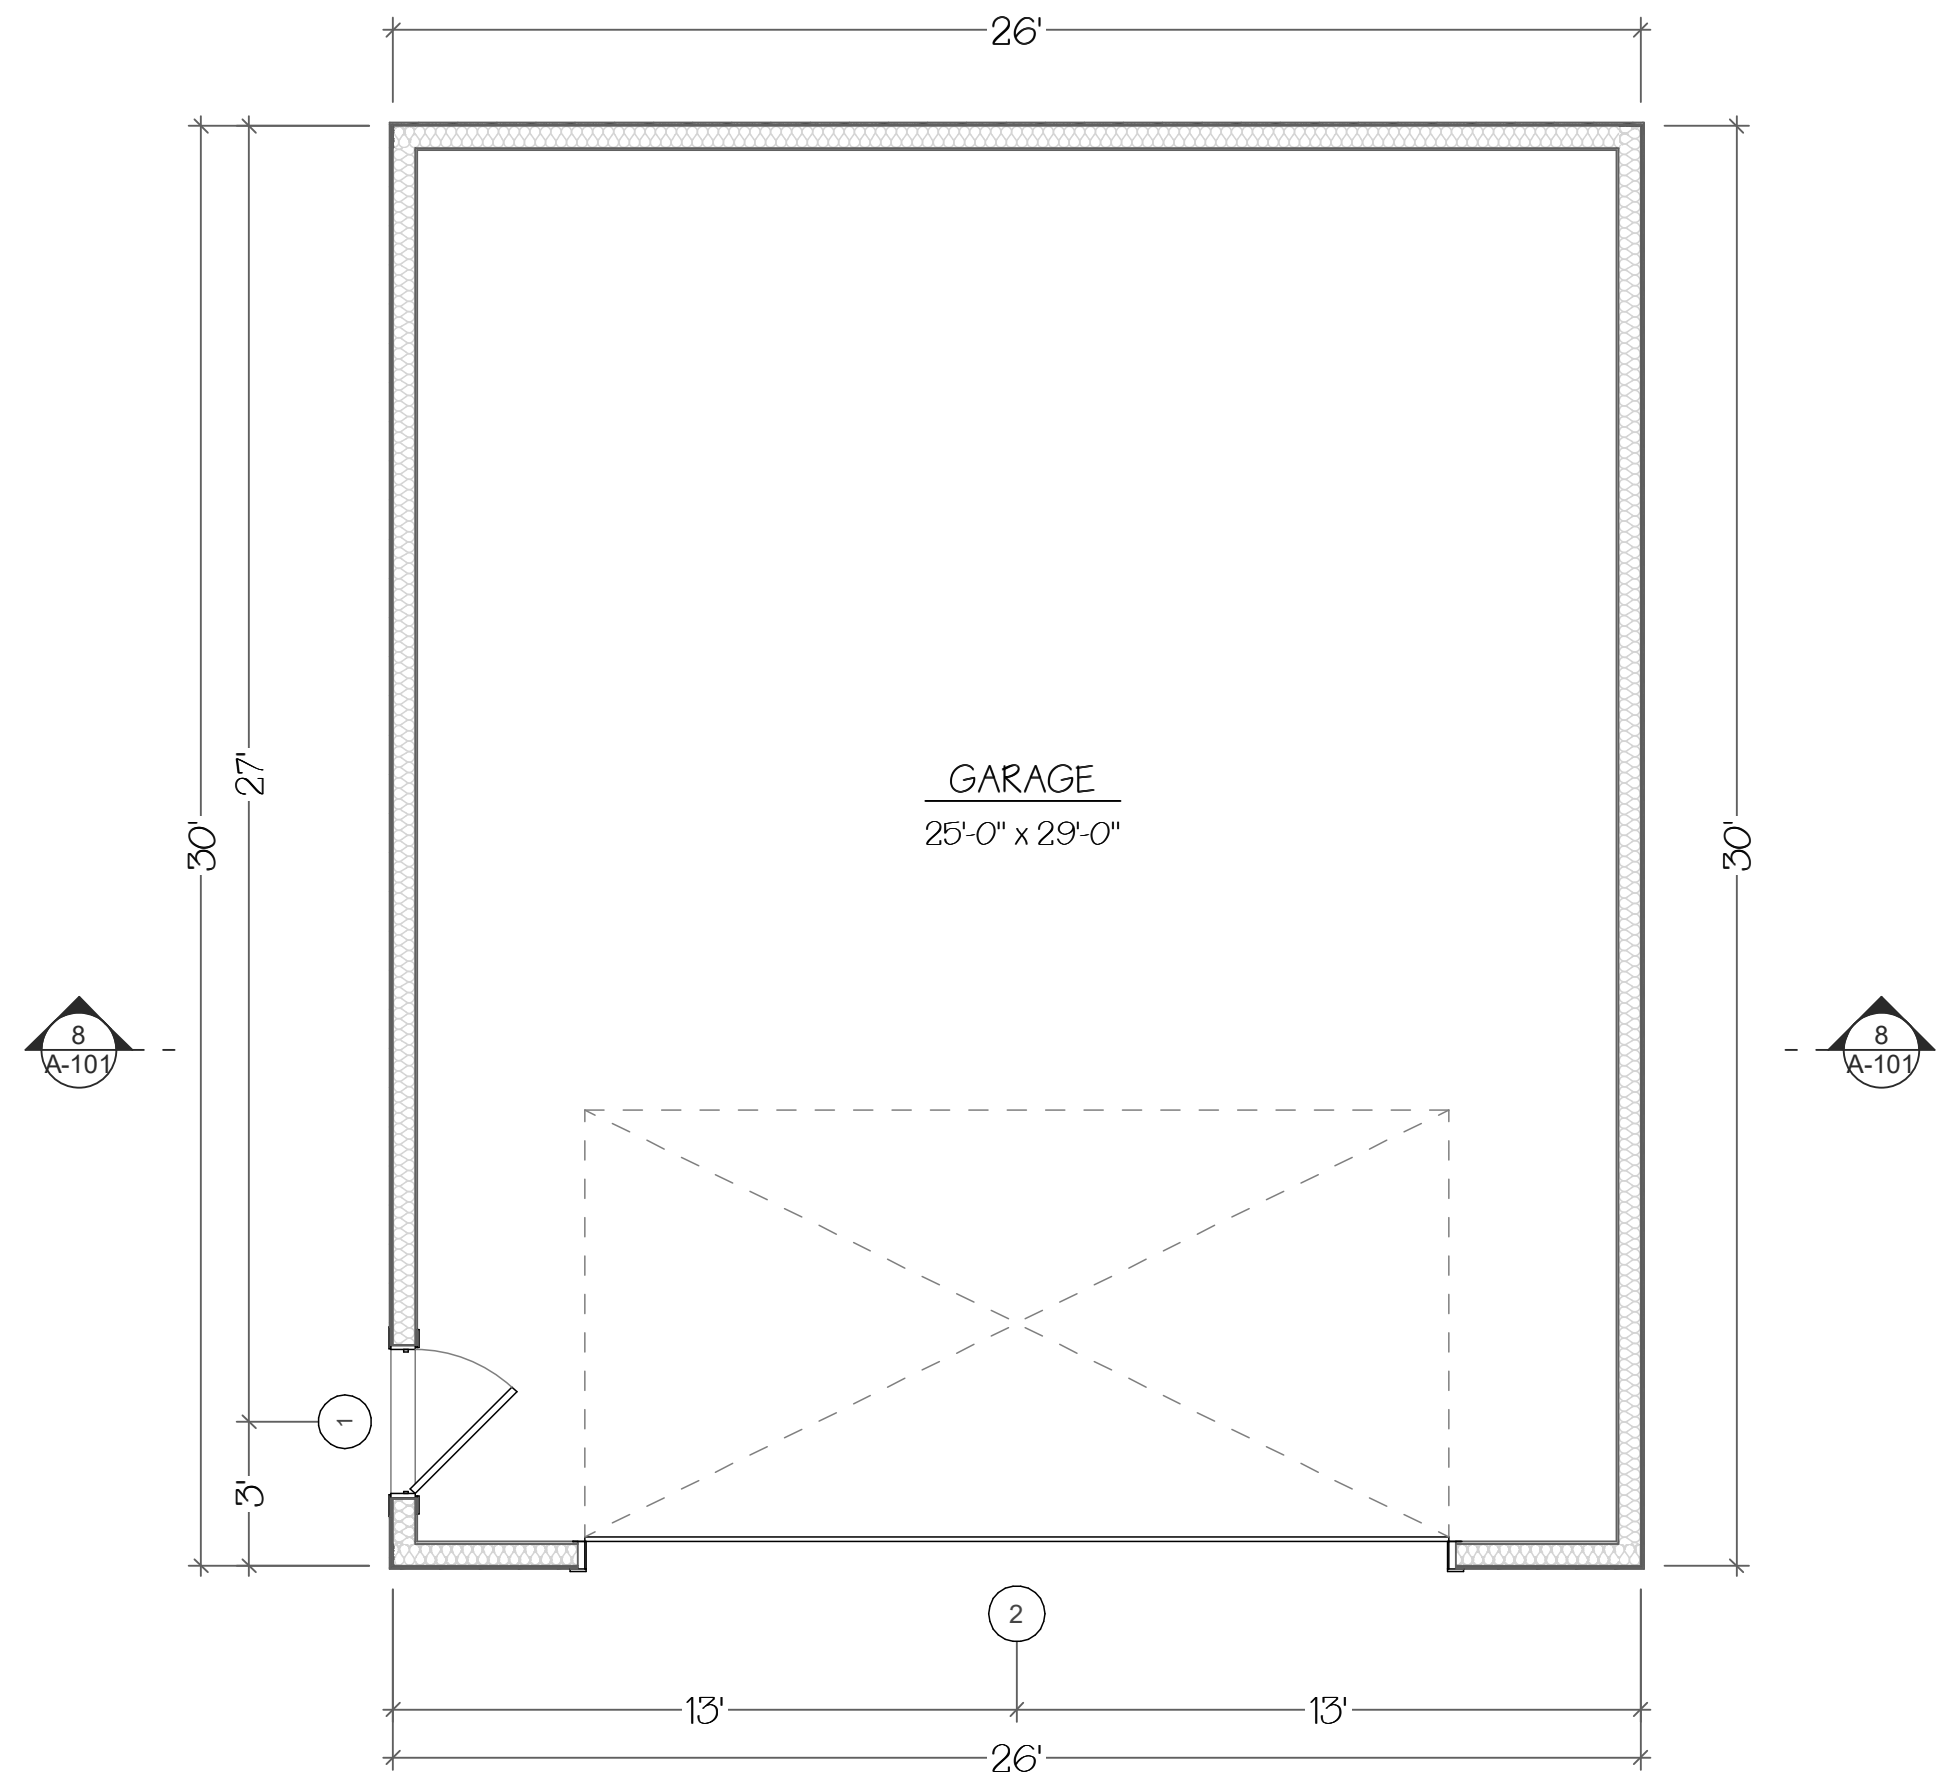

1 MAIN LEVEL PLAN
SCALE: 1/4" = 1'-0"

ENGINEER:
DRAWN BY:
CHK'D BY:
PLOT DATE: 7/1/2020

PLAN # 18-02-101

Making Jealous Neighbors Since 2006
South Fork Design Group
Copyright 2020 | Southfork Engineering | All Rights Reserved.


THESE PLANS HAVE
NOT BEEN
ENGINEERED. BUILDER
IS RESPONSIBLE FOR
COMPLIANCE WITH
LOCAL CODES AND
OBTAINING
ENGINEERING AS
APPROPRIATE

SHEET TITLE: MAIN FLOOR	
REVISION DATE	DESCRIPTION

A-101
PLN# 18-02-101

ROOF FRAMING NOTE:


MANUFACTURED TRUSSES, RAFTER/BEAM SIZE AND MATERIAL TYPE, AS WELL AS FASTENING METHODS SPECIFIED PER MANUFACTURER\ LOCAL CODE AND OR ENGINEERING. IT IS THE RESPONSIBILITY OF THE BUILDER/CONTRACTOR TO VERIFY THESE CRITERIA ARE MET.

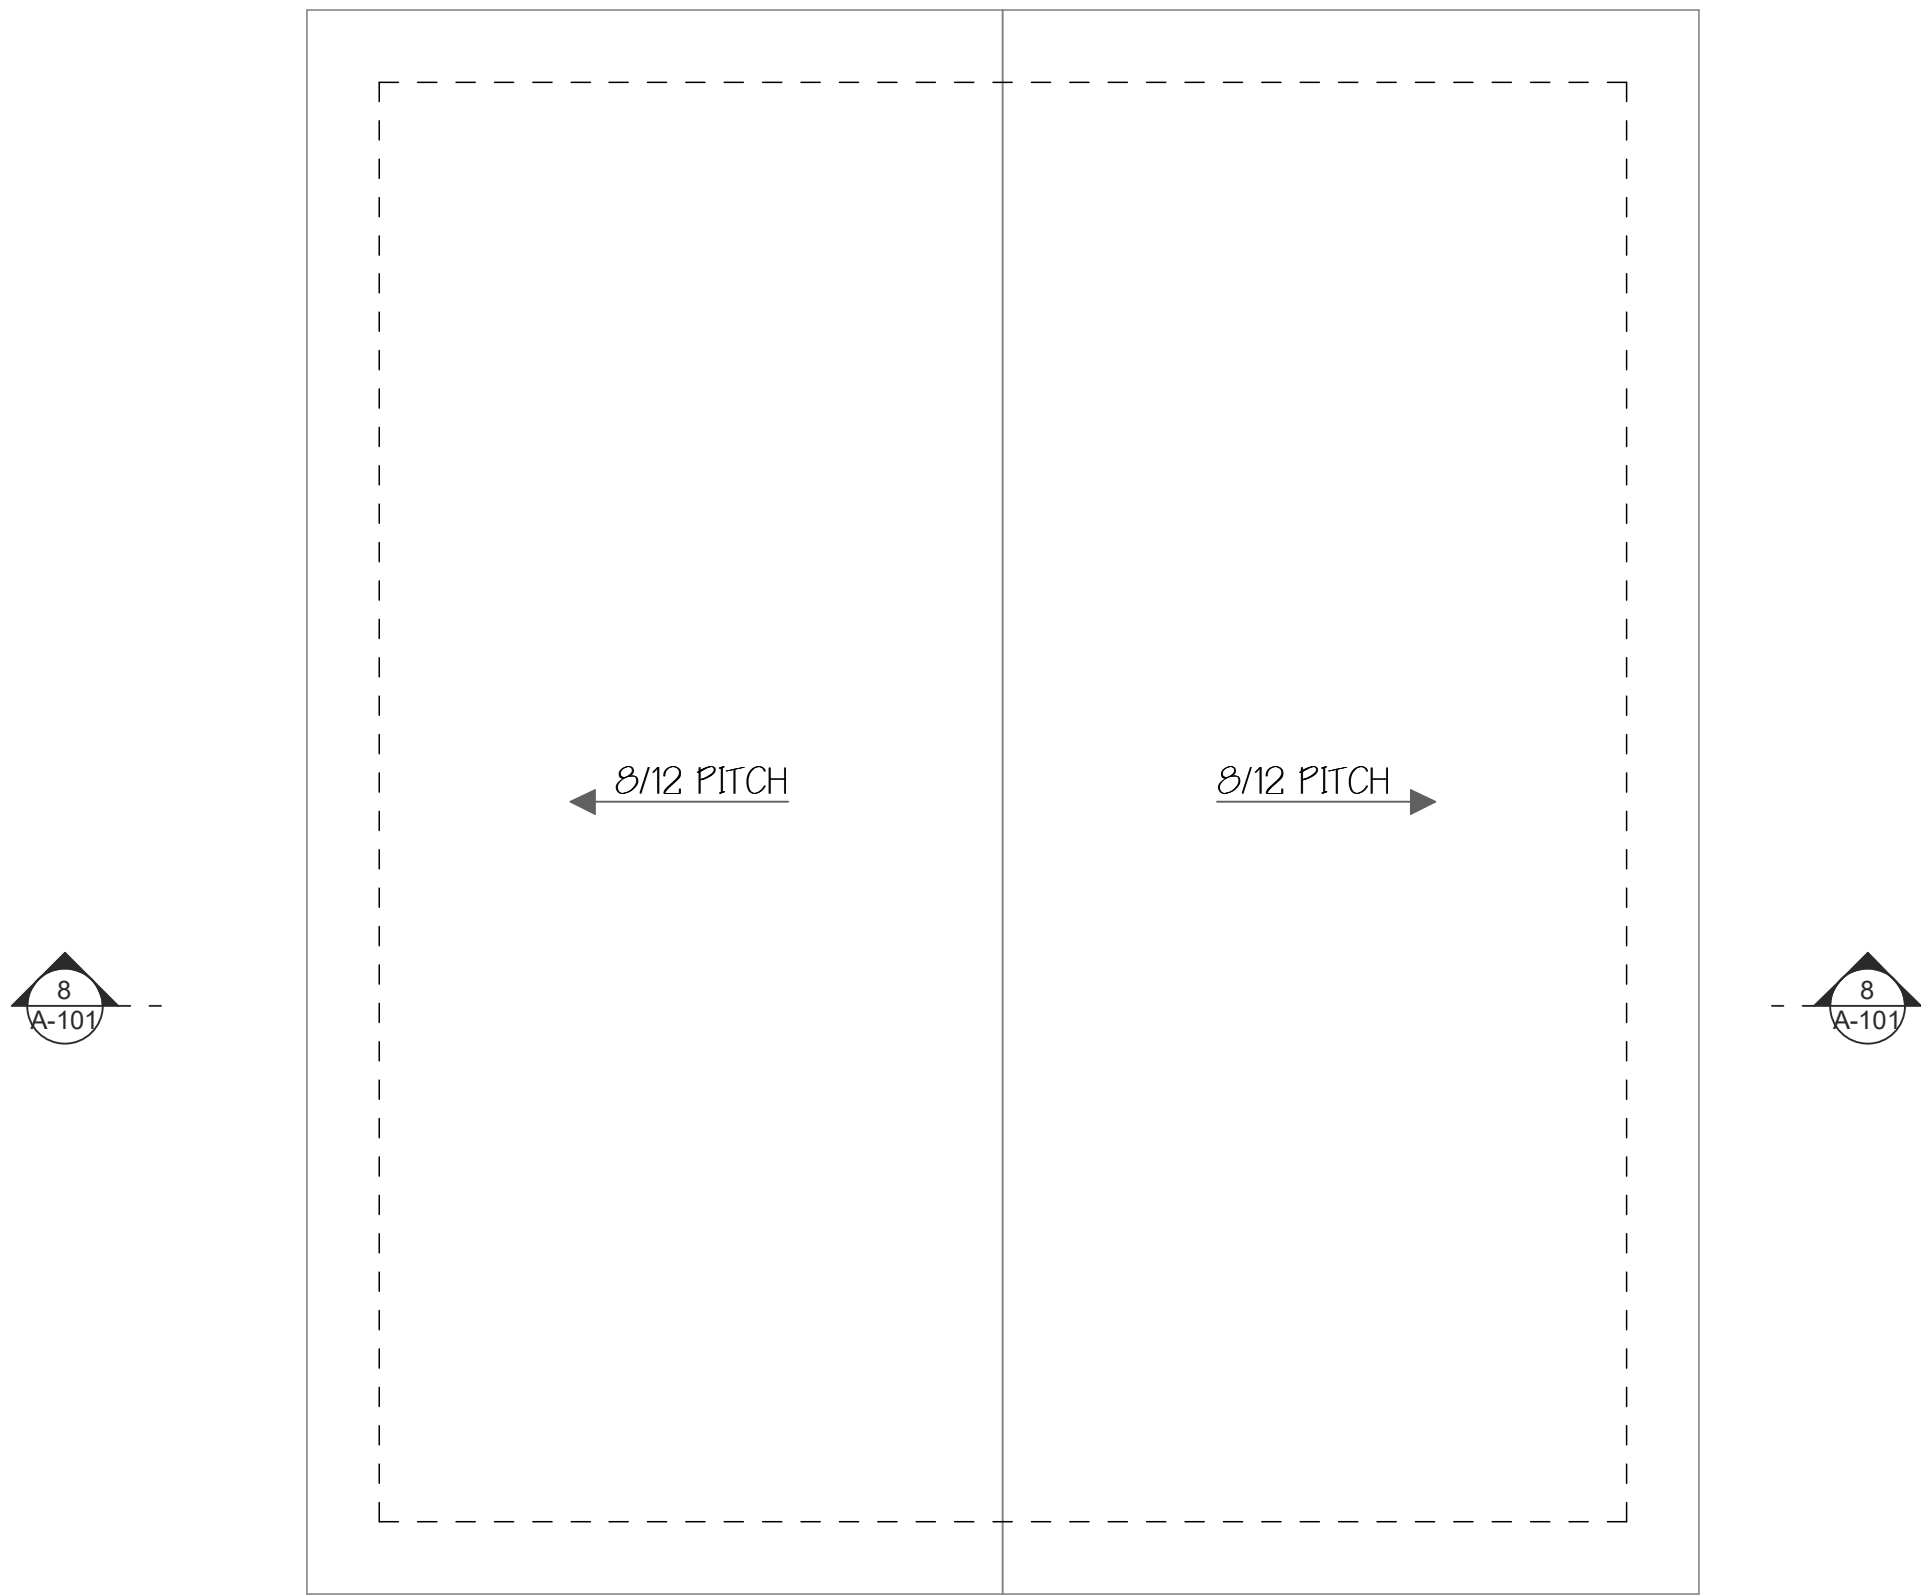

5 ROOF LAYOUT
SCALE: 1/4" = 1'-0"

FOUNDATION NOTE:

FOOTING SIZING, FOUNDATION AND FOOTING REINFORCEMENT SHOULD BE SPECIFIED PER LOCAL CODE AND OR ENGINEERING. IT IS THE RESPONSIBILITY OF THE BUILDER/CONTRACTOR TO VERIFY THESE CRITERIA ARE MET.

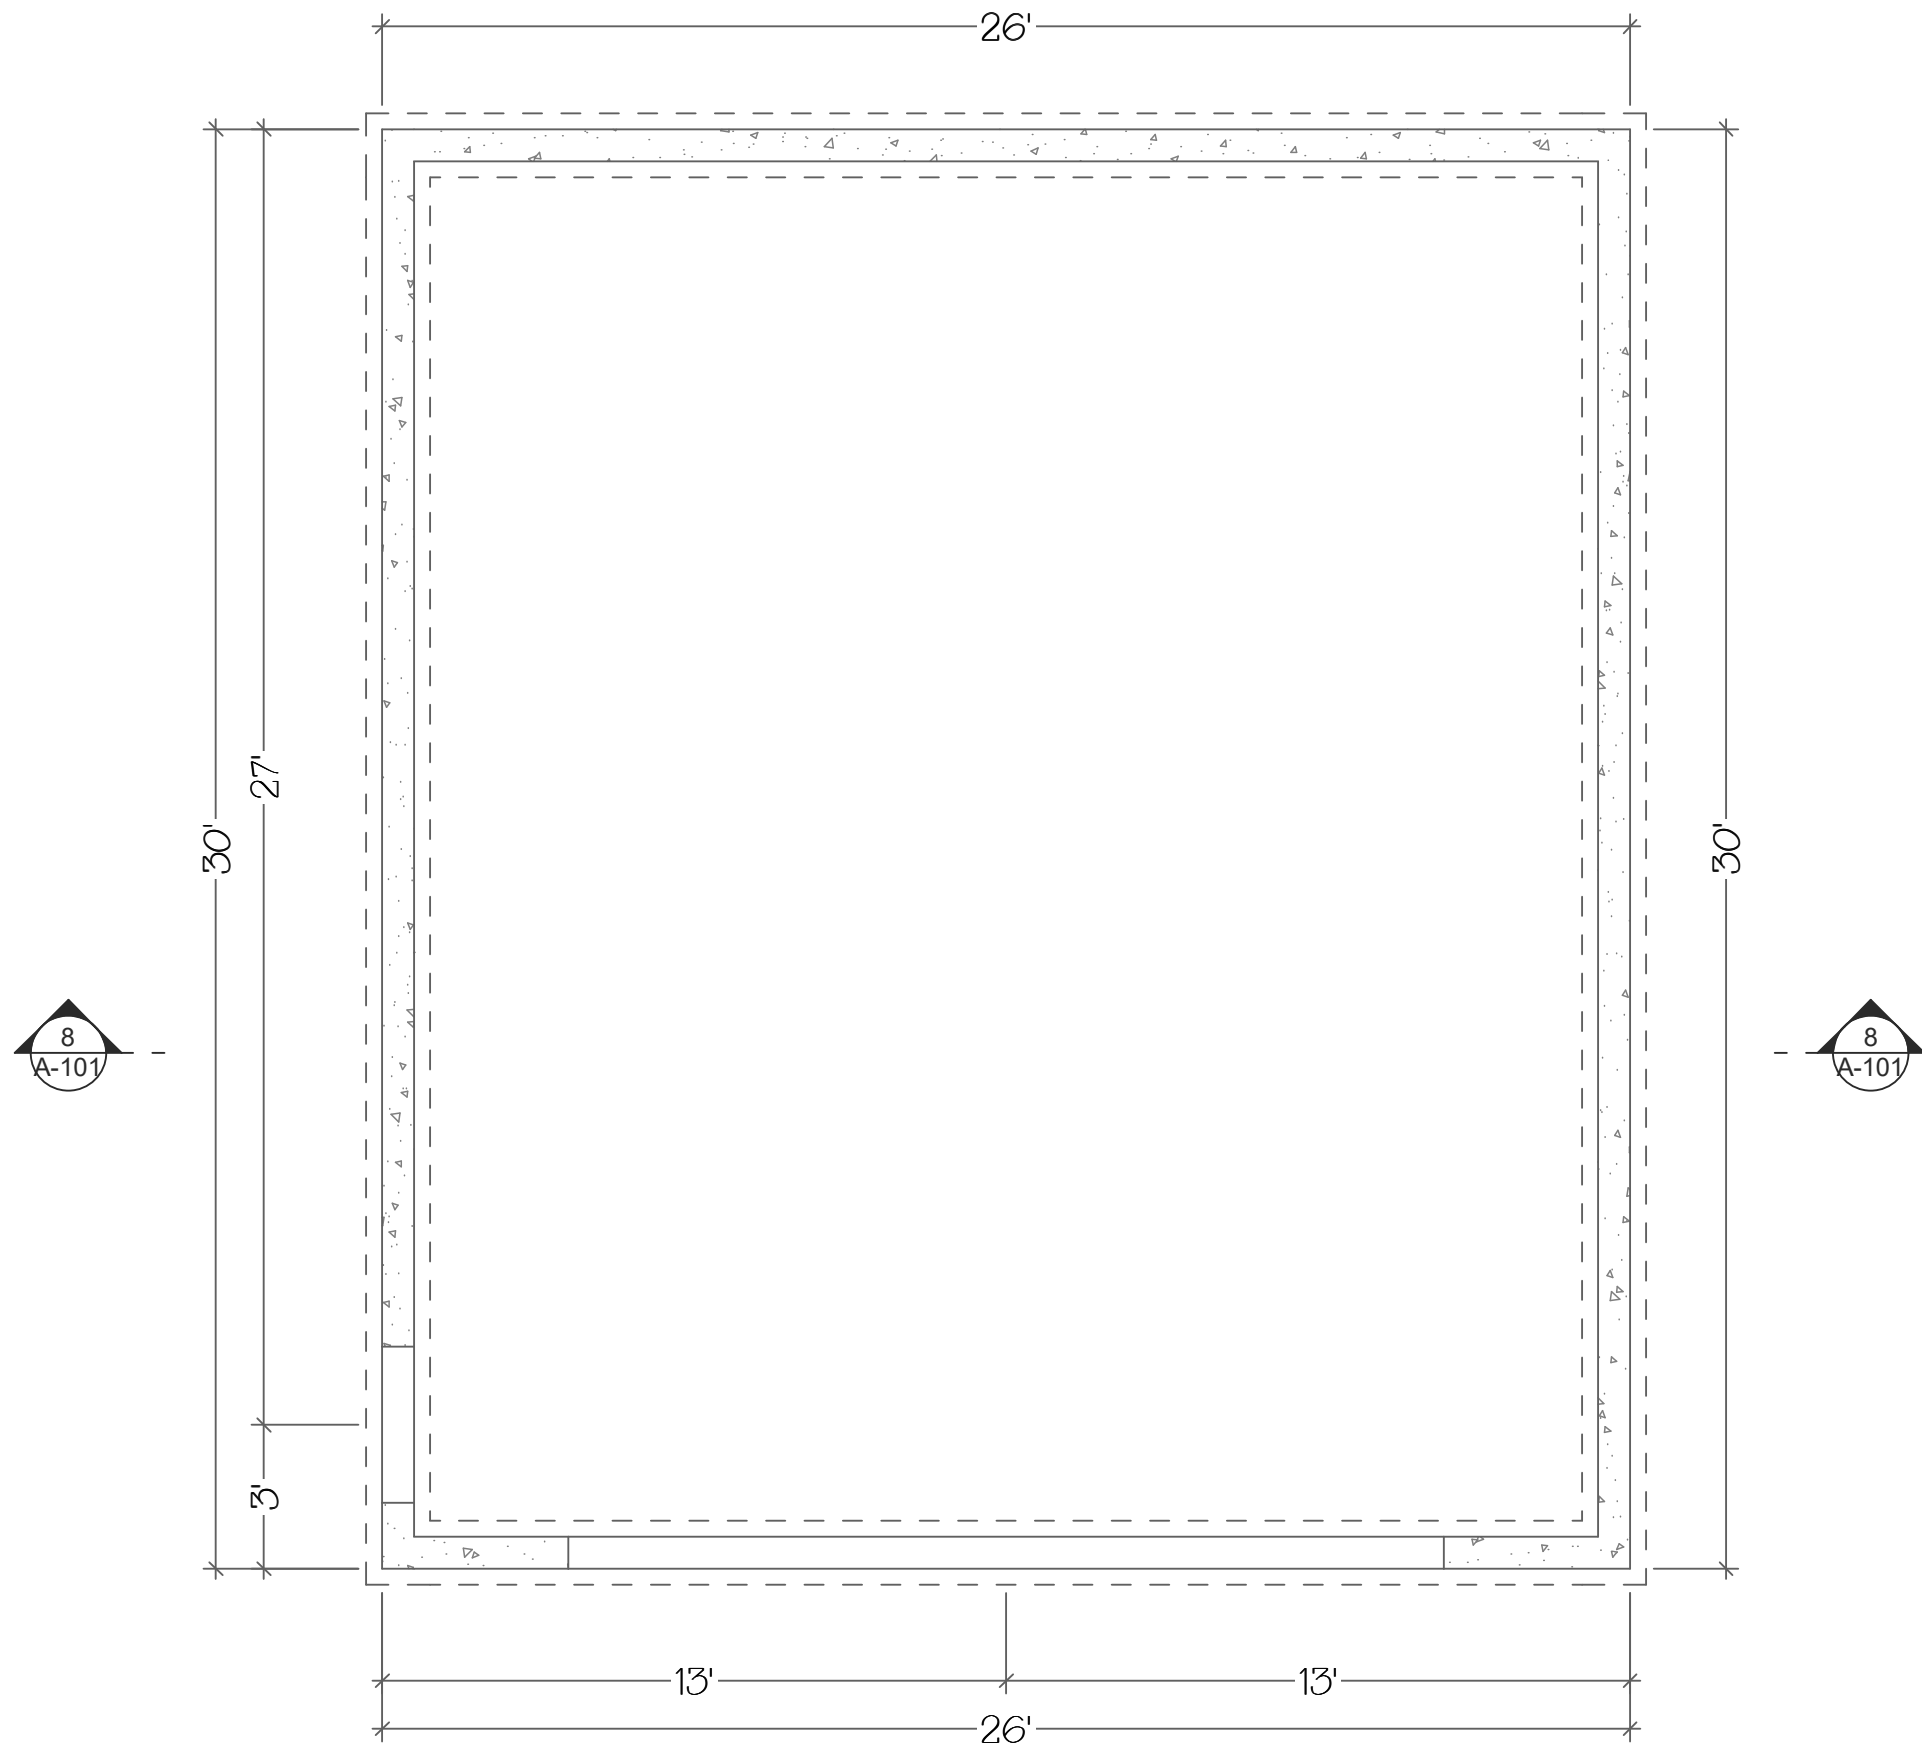

4 FOUNDATION PLAN
SCALE: 1/4" = 1'-0"

ENGINEER:
DRAWN BY:
CHK'D BY:
PLOT DATE:

PLAN # 18-02-101

Making Jealous Neighbors Since 2006
South Fork Design Group
Copyright 2020 | Southfork Engineering | All Rights Reserved.

THESE PLANS HAVE
NOT BEEN
ENGINEERED. BUILDER
IS RESPONSIBLE FOR
COMPLIANCE WITH
LOCAL CODES AND
OBTAINING
ENGINEERING AS
APPROPRIATE

SHEET TITLE: FOUNDATION	
REVISION DATE	DESCRIPTION

S-101

PLN# 18-02-101